


Typical Gravity Wall with 41" Blocks

No Scale

Note:
Load Condition A Shown
(No Backslope - No Surcharge)

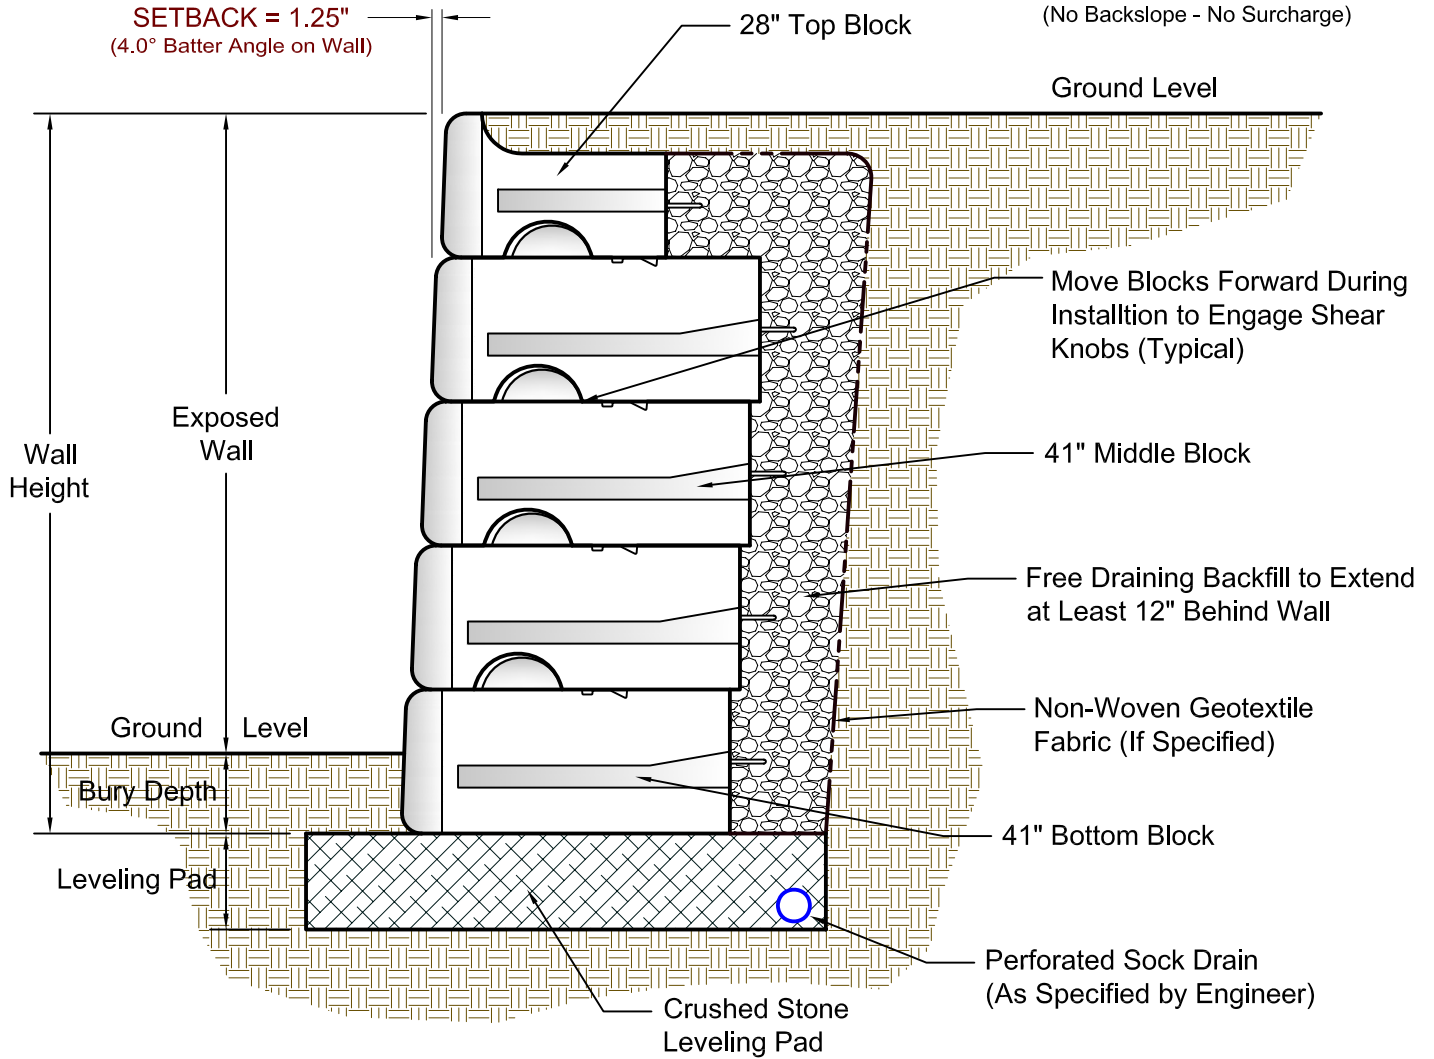

See Redi-Rock.com for Detailed Section Drawings of Each Condition Shown in the Design Charts

DRAWN BY J. JOHNSON	12/08/06	Redi-Rock® International, LLC	
CHECKED BY		DRAWING FILE Typical 41 in Block Gravity Wall.dwg	REVISION ---
APPROVED BY		SCALE NO SCALE	SHEET NO. 1 OF 1
ISSUE DATE			