


Conceptual Pond Detail

No Scale

NOTE:

Section shown assumes slight wave action and no scour.

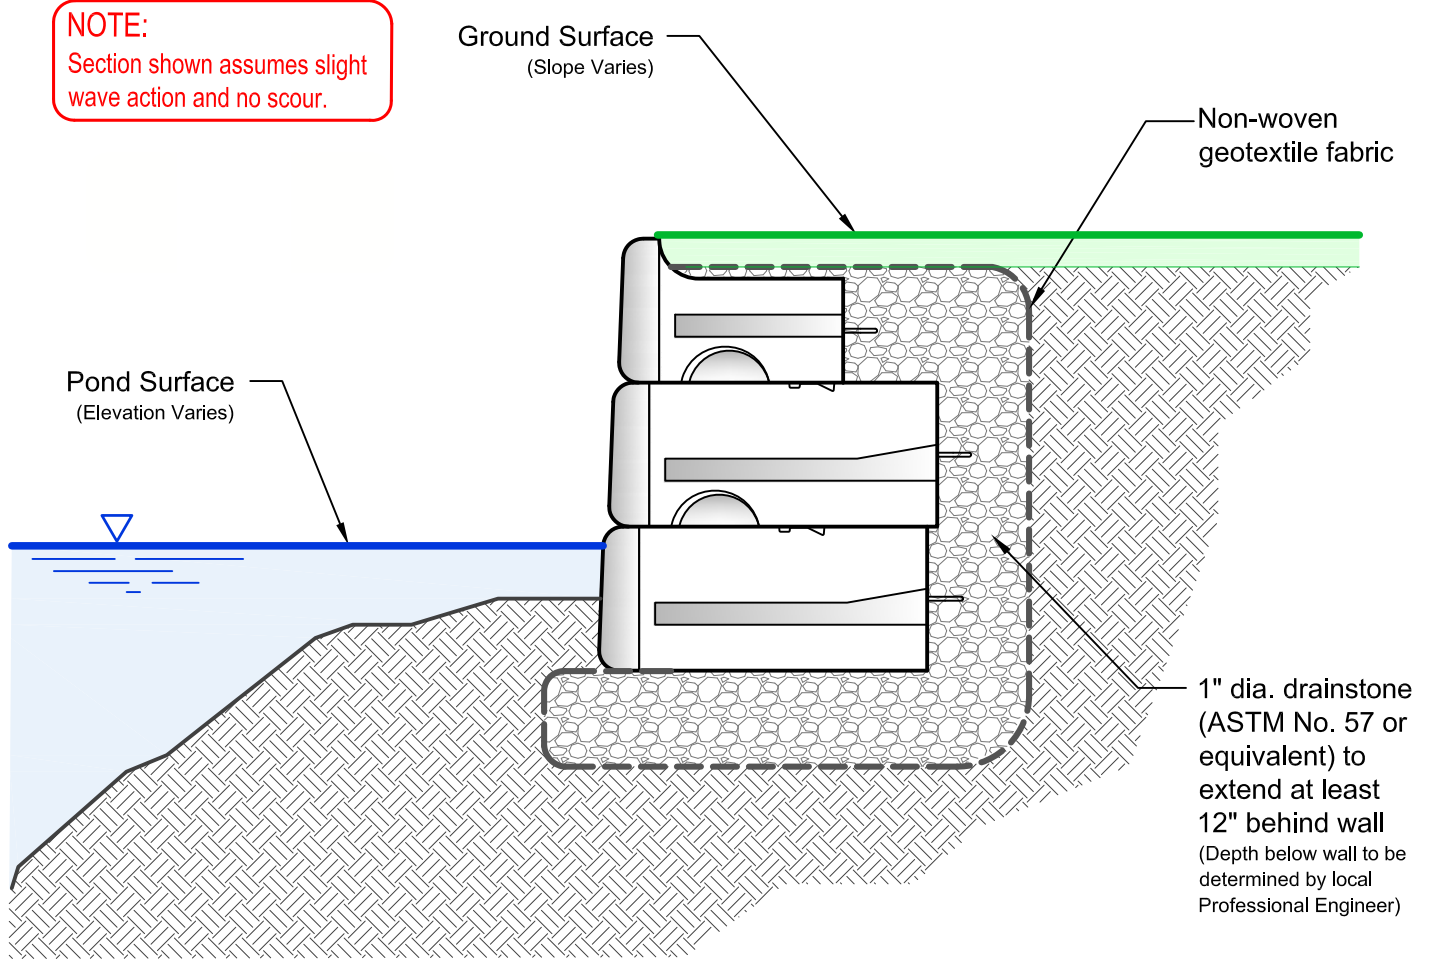

NOTES:

Use 1" diameter stone (or as specified by local Professional Engineer) to infill between blocks.

Maximum wall height charts are not provided for walls in water applications due to the variety of site-specific variables. Contact your local Professional Engineer for specific details and final design.

DRAWN BY E. SHAFER	11/24/10	Redi-Rock® International, LLC	
CHECKED BY			
APPROVED BY		DRAWING FILE Pond Conceptual Detail.dwg	REVISION ---
ISSUE DATE		SCALE NO SCALE	SHEET NO. 1 OF 1